


AR
1.3.1.04
NGF: 0,55 m²
ZwD: 2,05 m

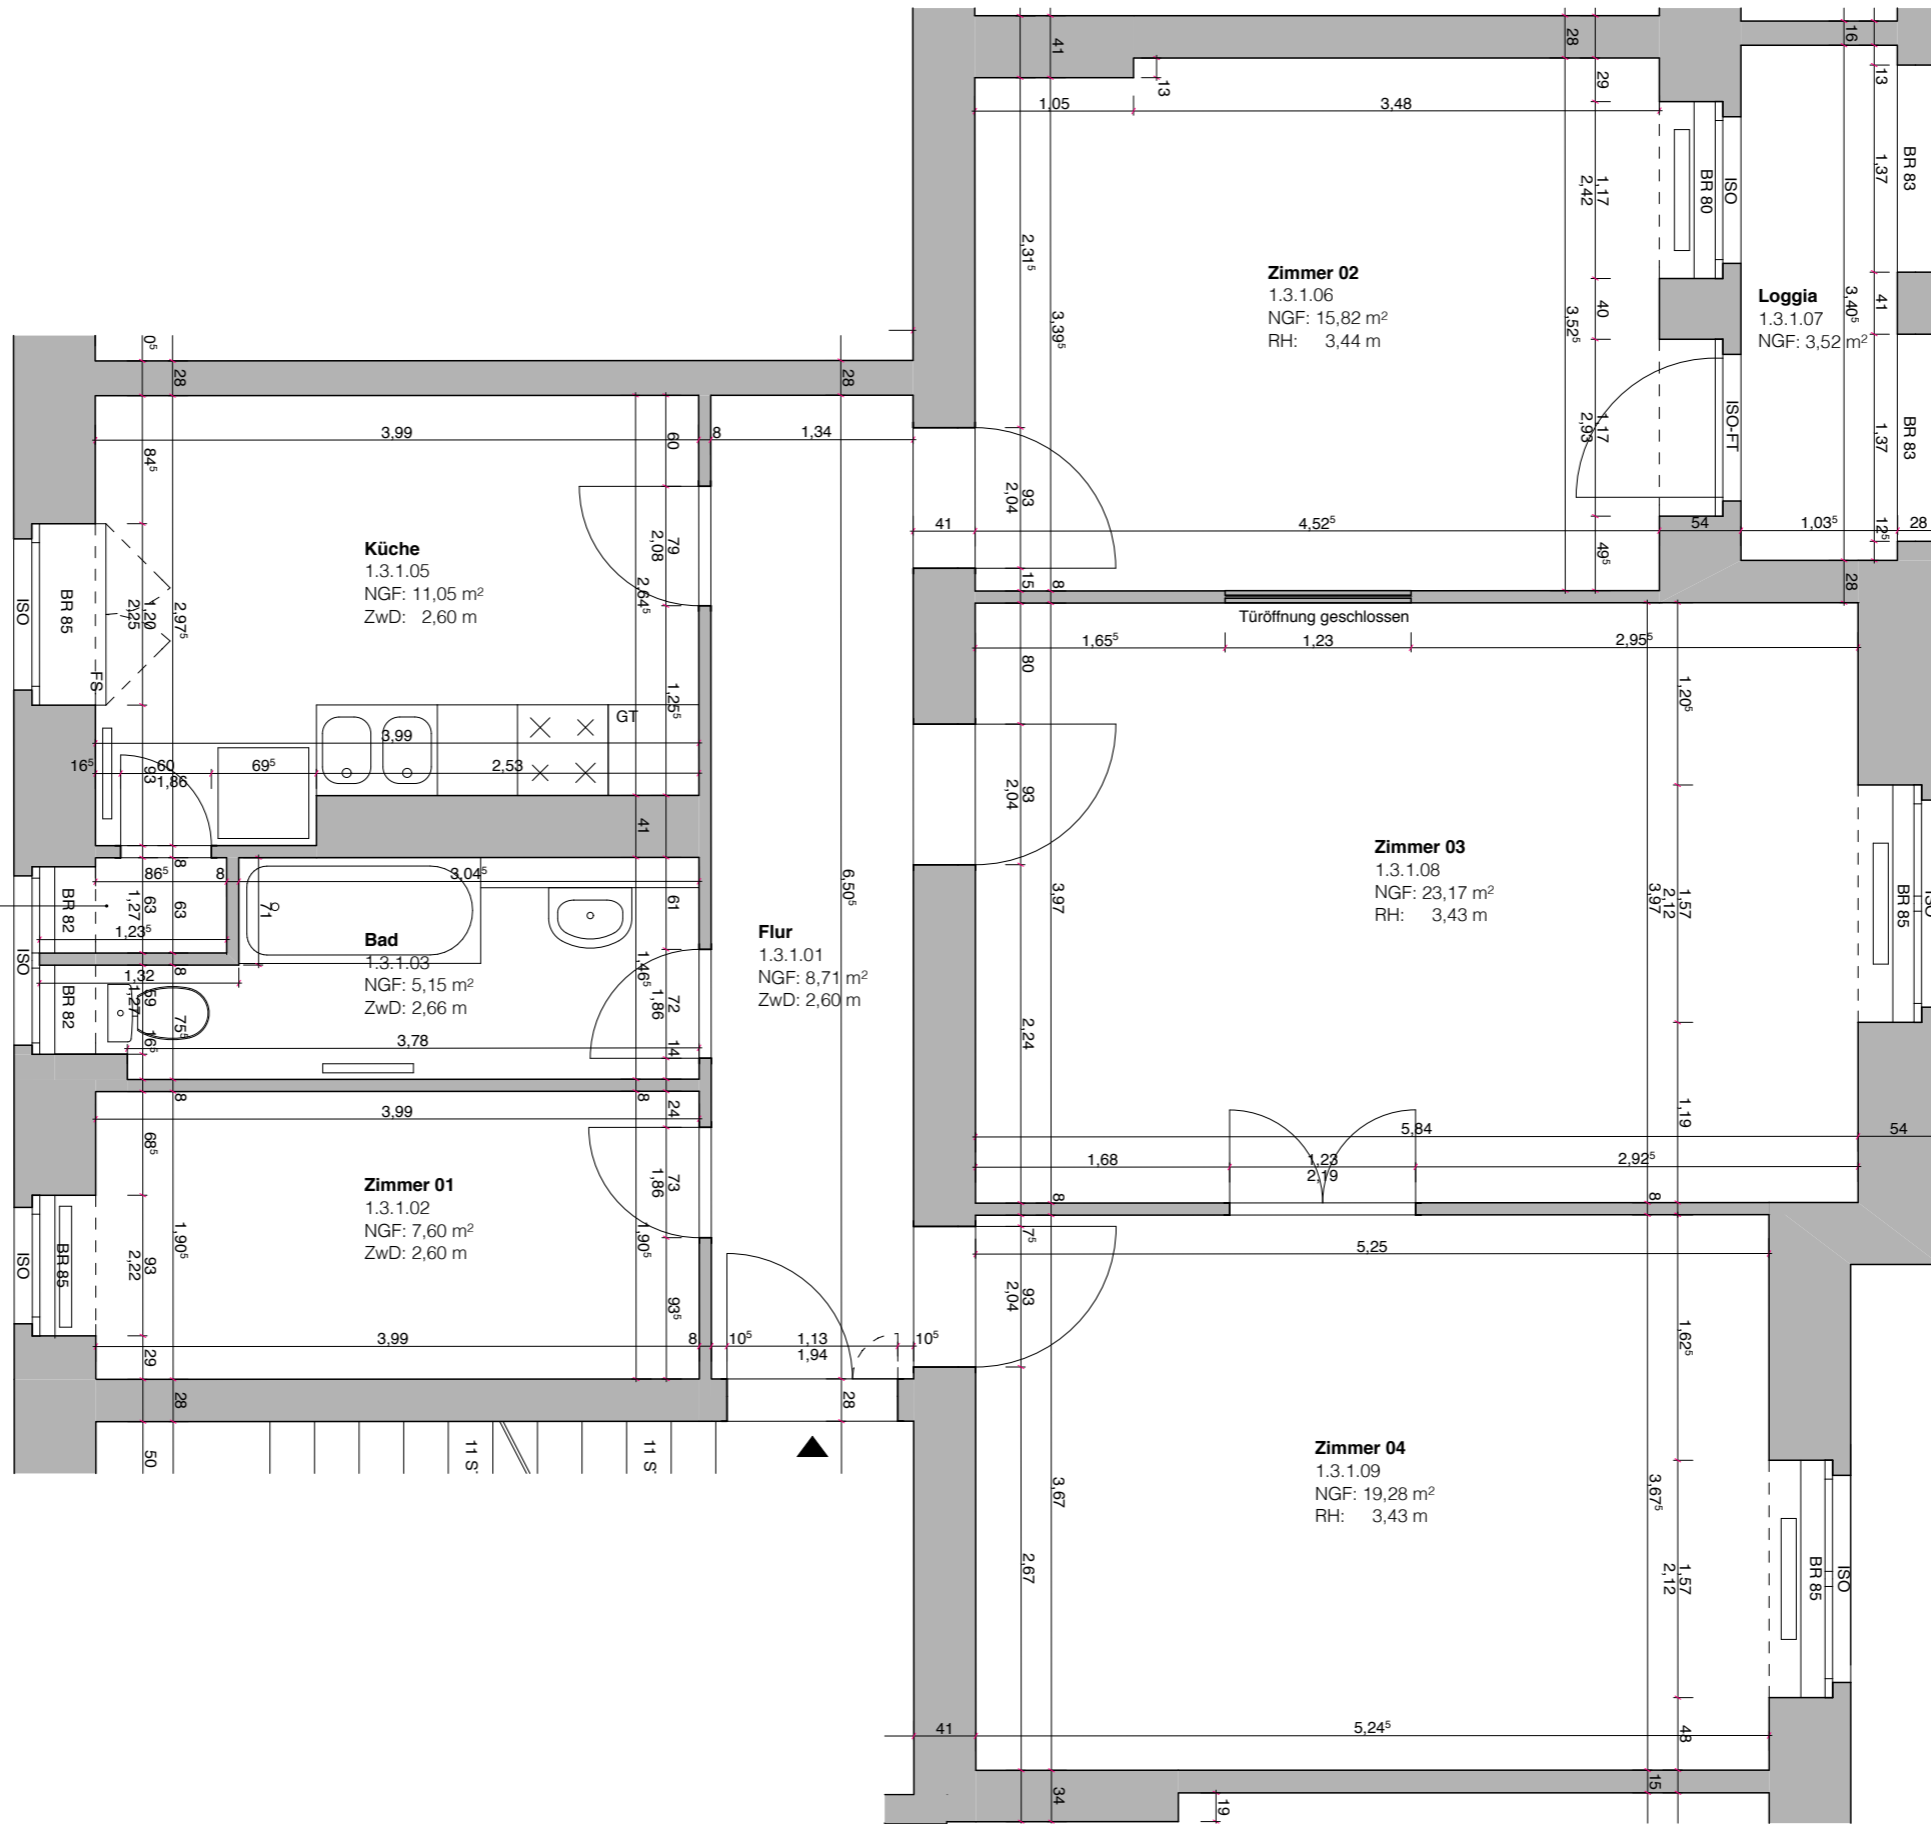

Berliner Str. 43 / Biedenkopfer Str. 2-4, 13507 Berlin-Tegel
Grundriss 1. Obergeschoss - TOP 11

archimes
e-mail: archimes@online.de
Michael Pek • Knaackstraße 23-25 • D-10405 Berlin • TEL +49.30.44 11 646 • MOB +49.1522.860 8020

Bestand
Wohnhaus

Maßstab **1:50** ZN

BER43

1.1.3.01

PM	28.01.13	
		a
		b
		c