


AR
2.3.1.04
NGF: 0,63 m²
ZwD: 1,97 m

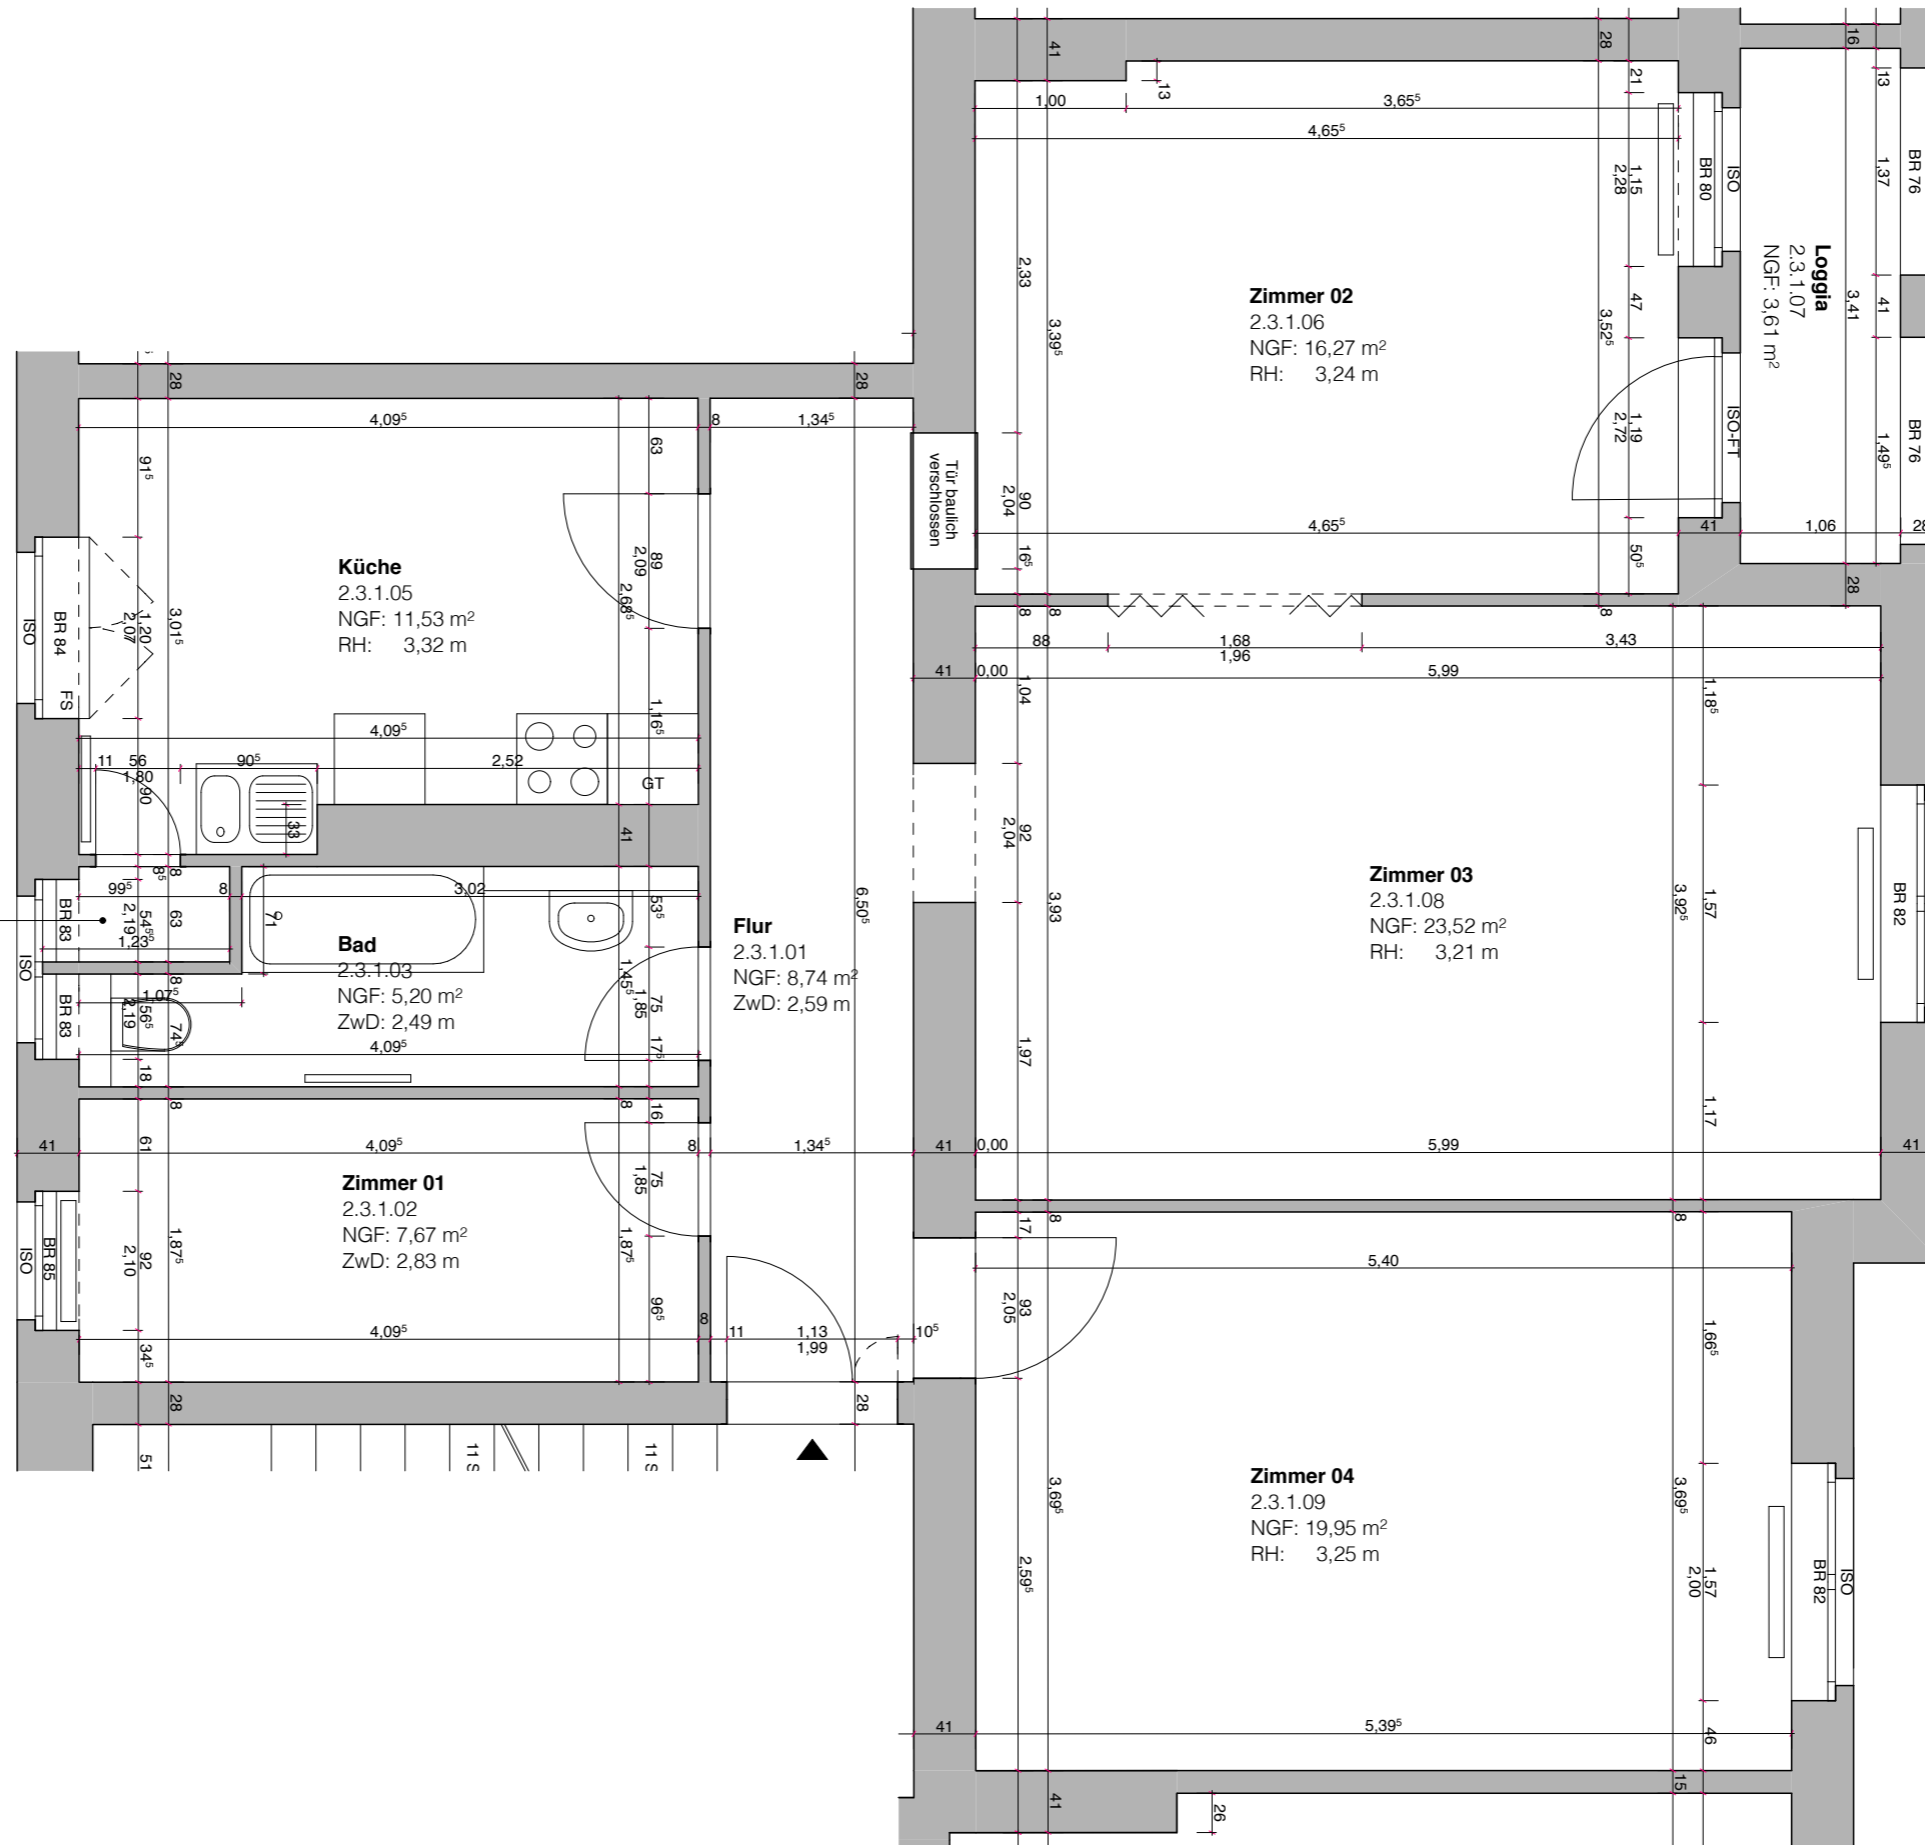

Berliner Str. 43 / Biedenkopfer Str. 2-4, 13507 Berlin-Tegel
Grundriss 2. Obergeschoss - TOP 13

archimes
Michael Pek • Knaackstraße 23-25 • D-10405 Berlin • TEL +49.30.44 11 646 • MOB +49.1522.860 8020

Bestand
Wohnhaus

Maßstab **1:50** ZN

BER43

1.2.3.01

PM	28.01.13	
		a
		b
		c