


**AR**  
3.3.1.04  
NGF: 0,63 m<sup>2</sup>  
ZwD: 1,99 m

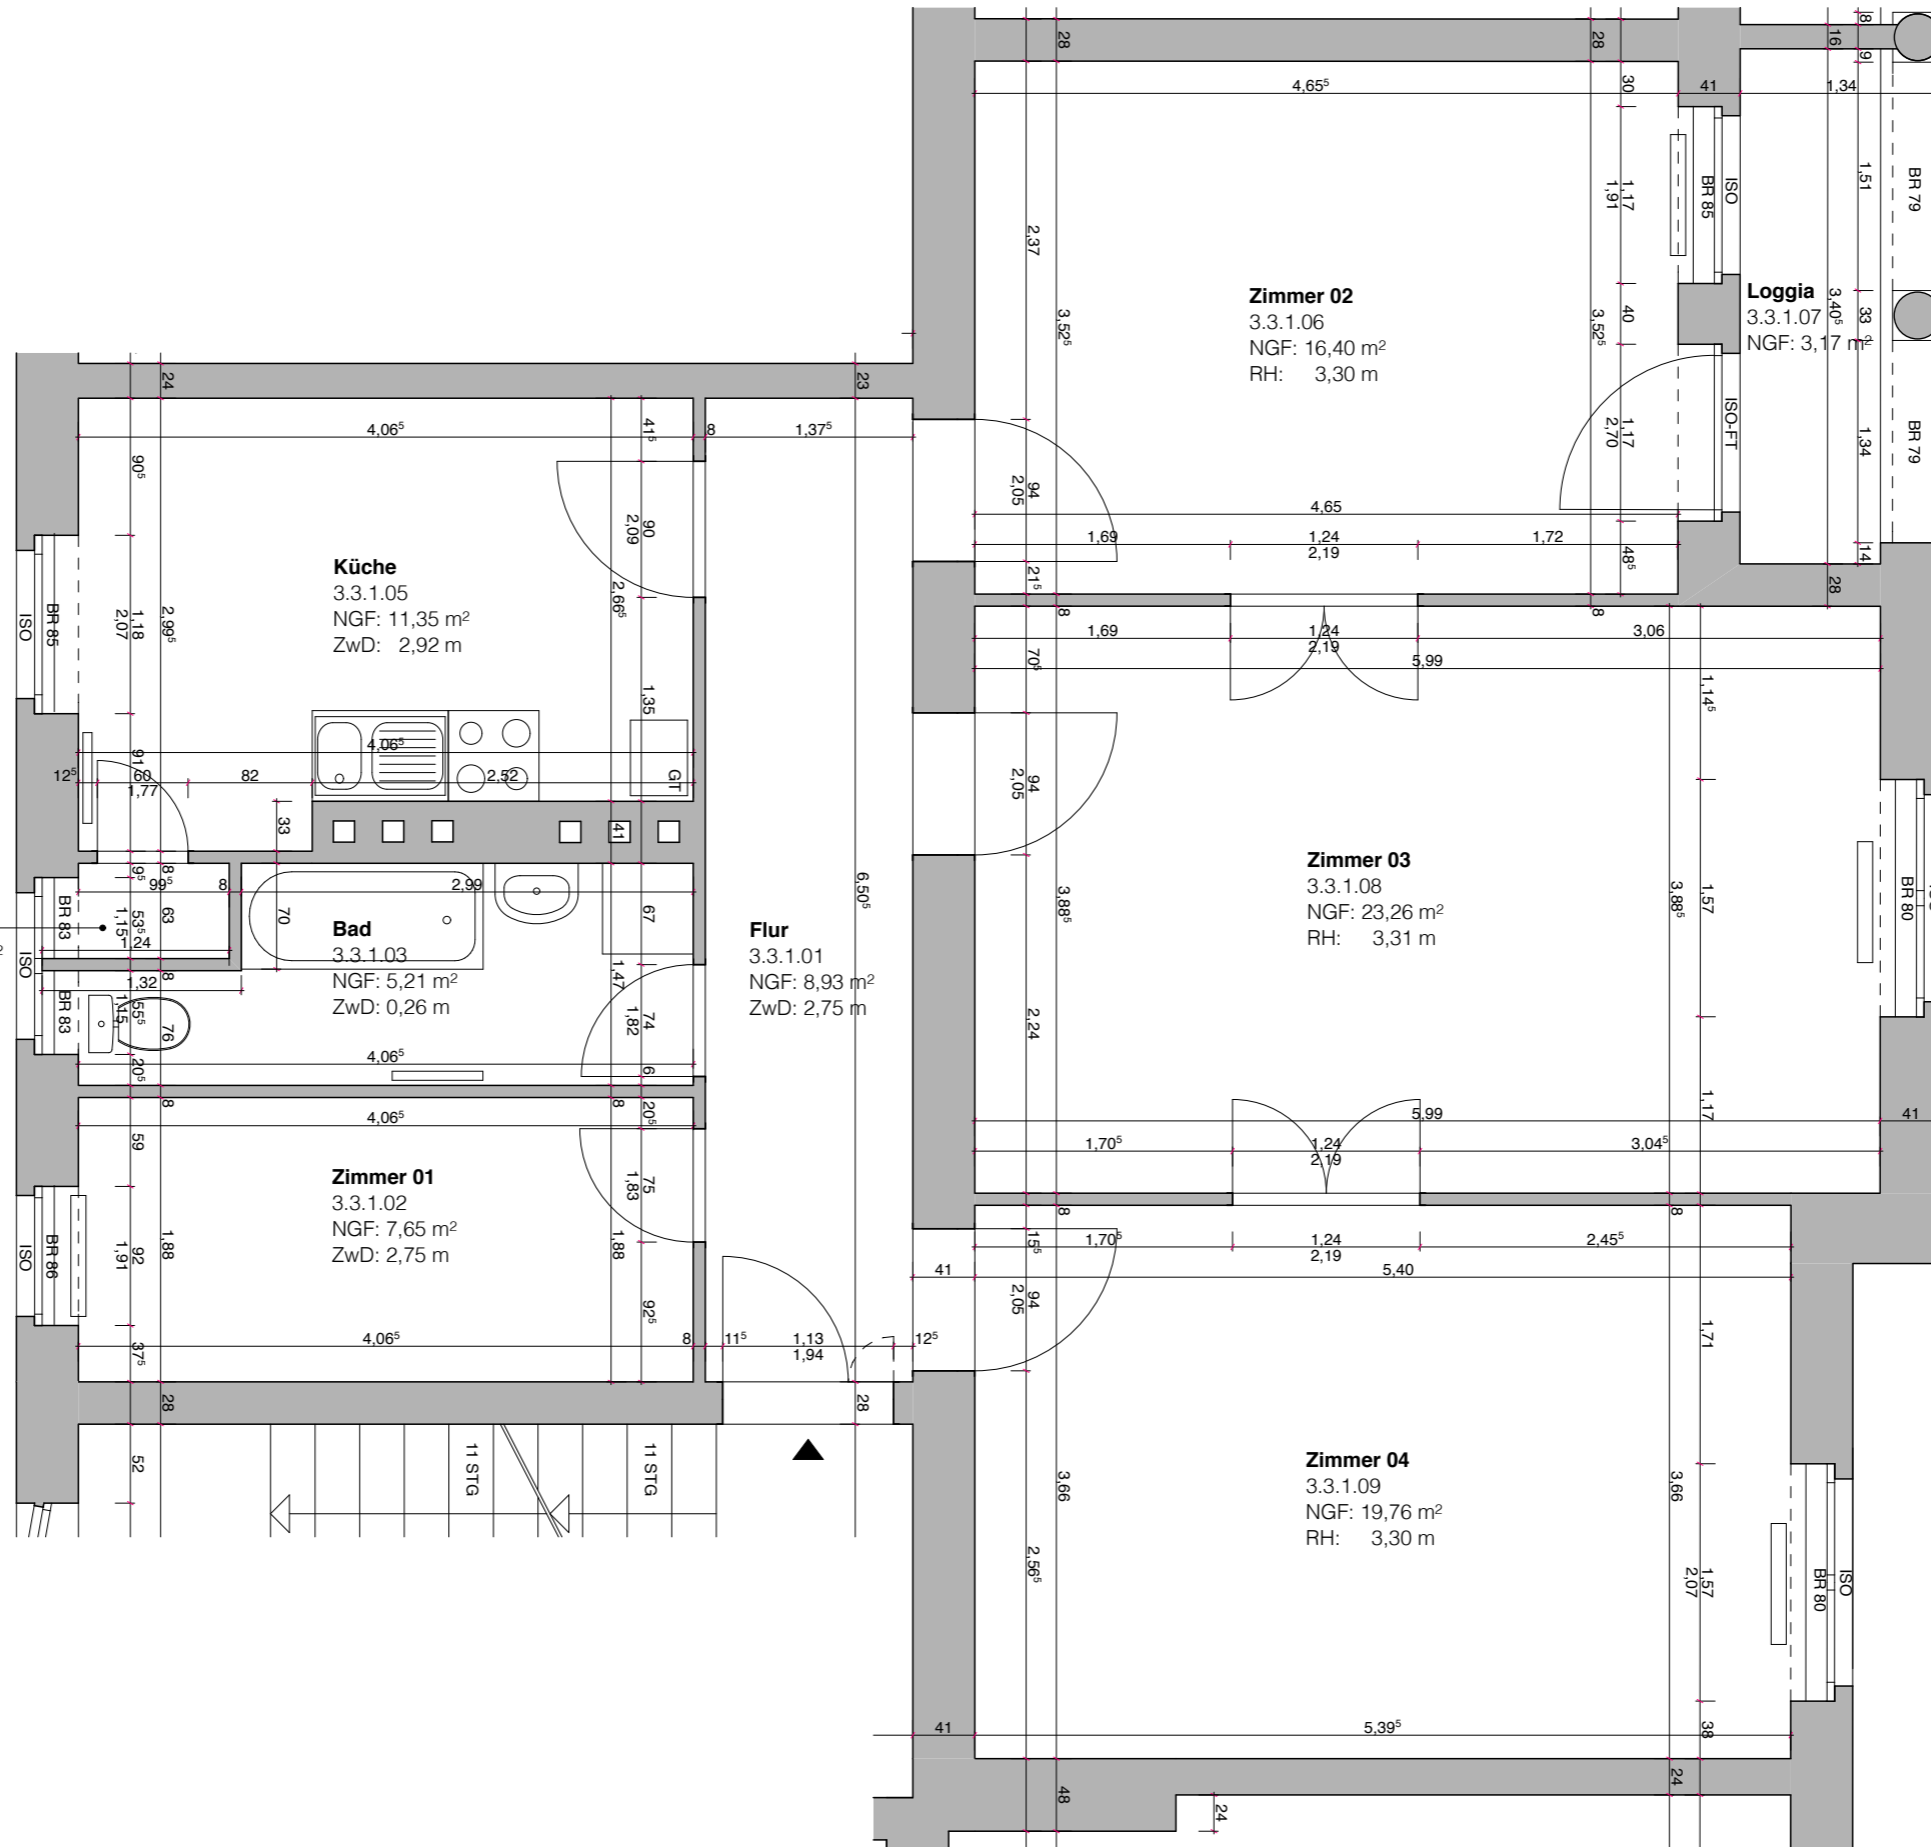

Berliner Str. 43 / Biedenkopf Str. 2-4, 13507 Berlin-Tegel  
**Grundriss 3. Obergeschoss - TOP 15**

**archimes**  
Michael Pek • Knaackstraße 23-25 • D-10405 Berlin • TEL +49.30.44 11 646 • MOB +49.1522.860 8020

**Bestand**  
Wohnhaus

Maßstab **1:50** ZN

**BER43**

**1.3.3.01**

PM	28.01.13	
		a
		b
		c